


ENDUREED FIELD SHINGLE  
spaced 7.5" o.c.  
(start shingle 3"  
from valley center)

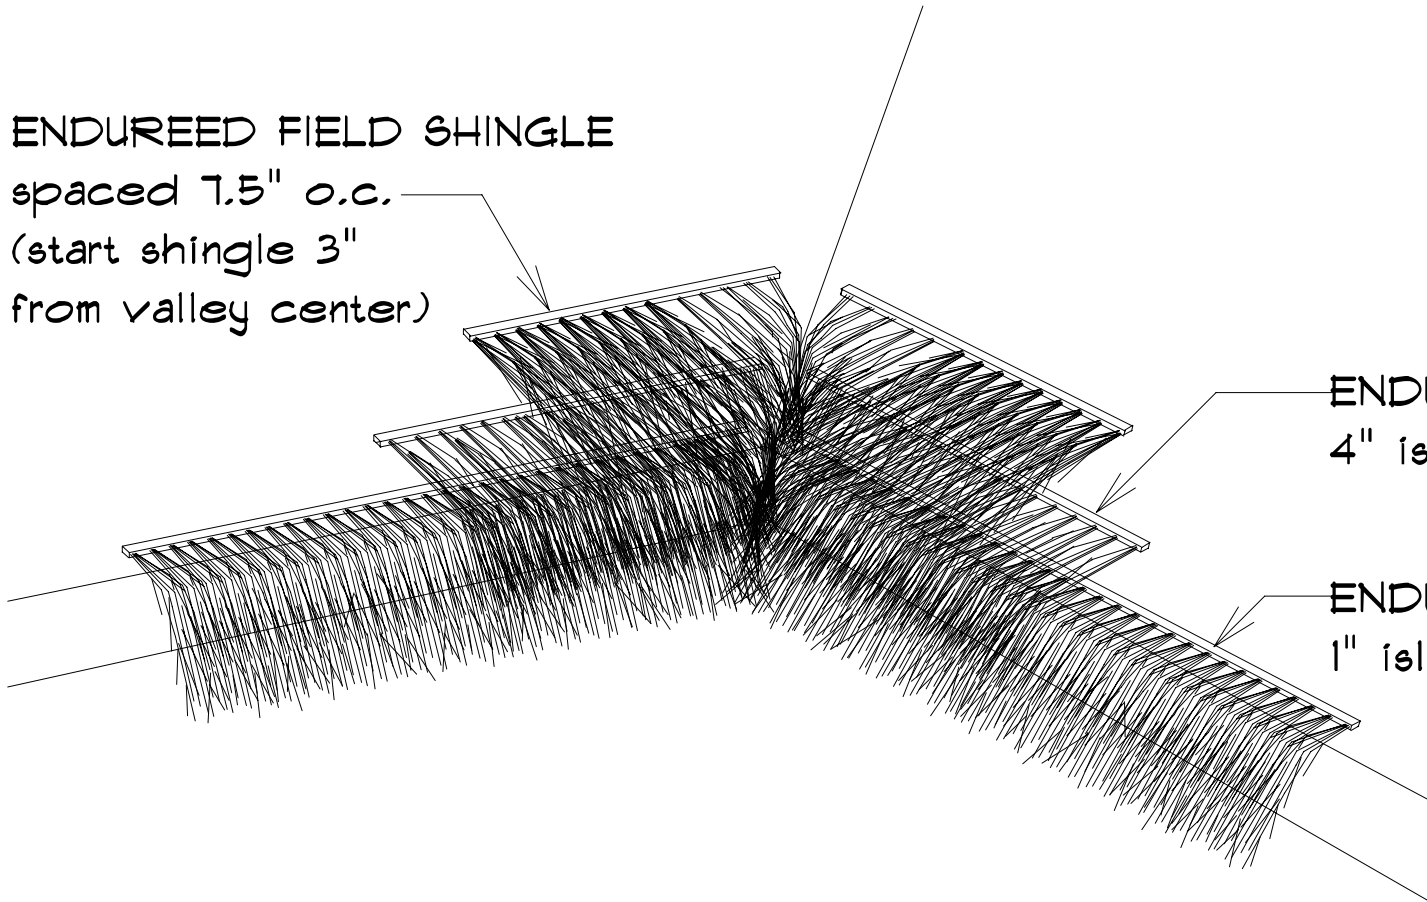

ENDUREED  
4" island eave shingle

ENDUREED  
1" island eave shingle

## DOMINICA - VALLEY INSTALLATION DETAIL

SCALE:

N.T.S.