


ENDUREED FIELD SHINGLE
spaced 5" o.c.
Bent at 90 deg. for gable
end.

SOPREMA COLPHENE HRFRGR
ASPHALT UNDERLAYMENT

STARTER
SHINGLE

EAVE WADD
fasten with 2"
SS deck screws

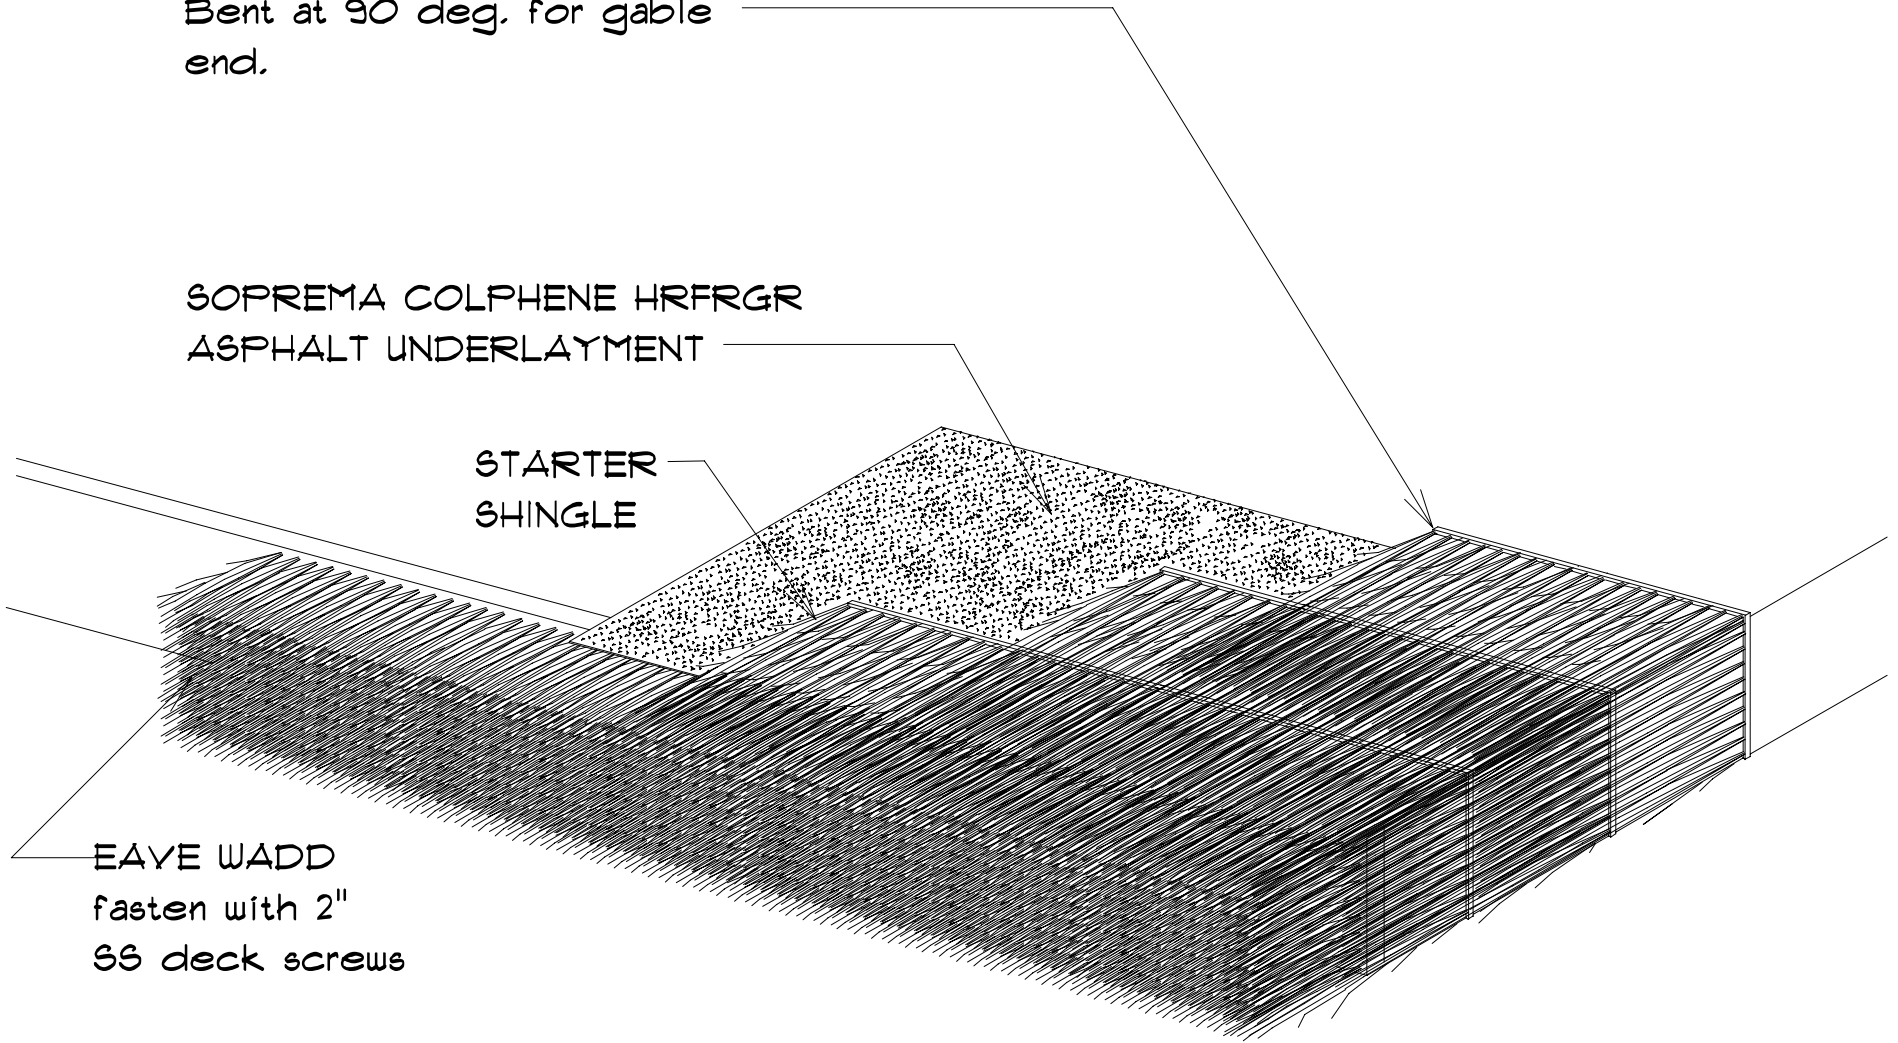

SOMERSET - GABLE EAVE DETAIL

SCALE:

N.T.S.